


[illegible]

S:\CADD\198-02 Colby Circle Storm Drain\Plan set\198-02_2TC.dwg Oct 15, 2025 - 9:04am

LEGEND

- CONSTRUCTION AREA
- TYPE I BARICADE
- SIGNS
- TRAFFIC CONES
- DIRECTION OF TRAFFIC FLOW
- TYPE I ARROW BOARD (FAS)
- M4-10(L)/(R) DETOUR LEFT/RIGHT
- M4-8A END DETOUR
- SC3(CA) DETOUR STRAIGHT

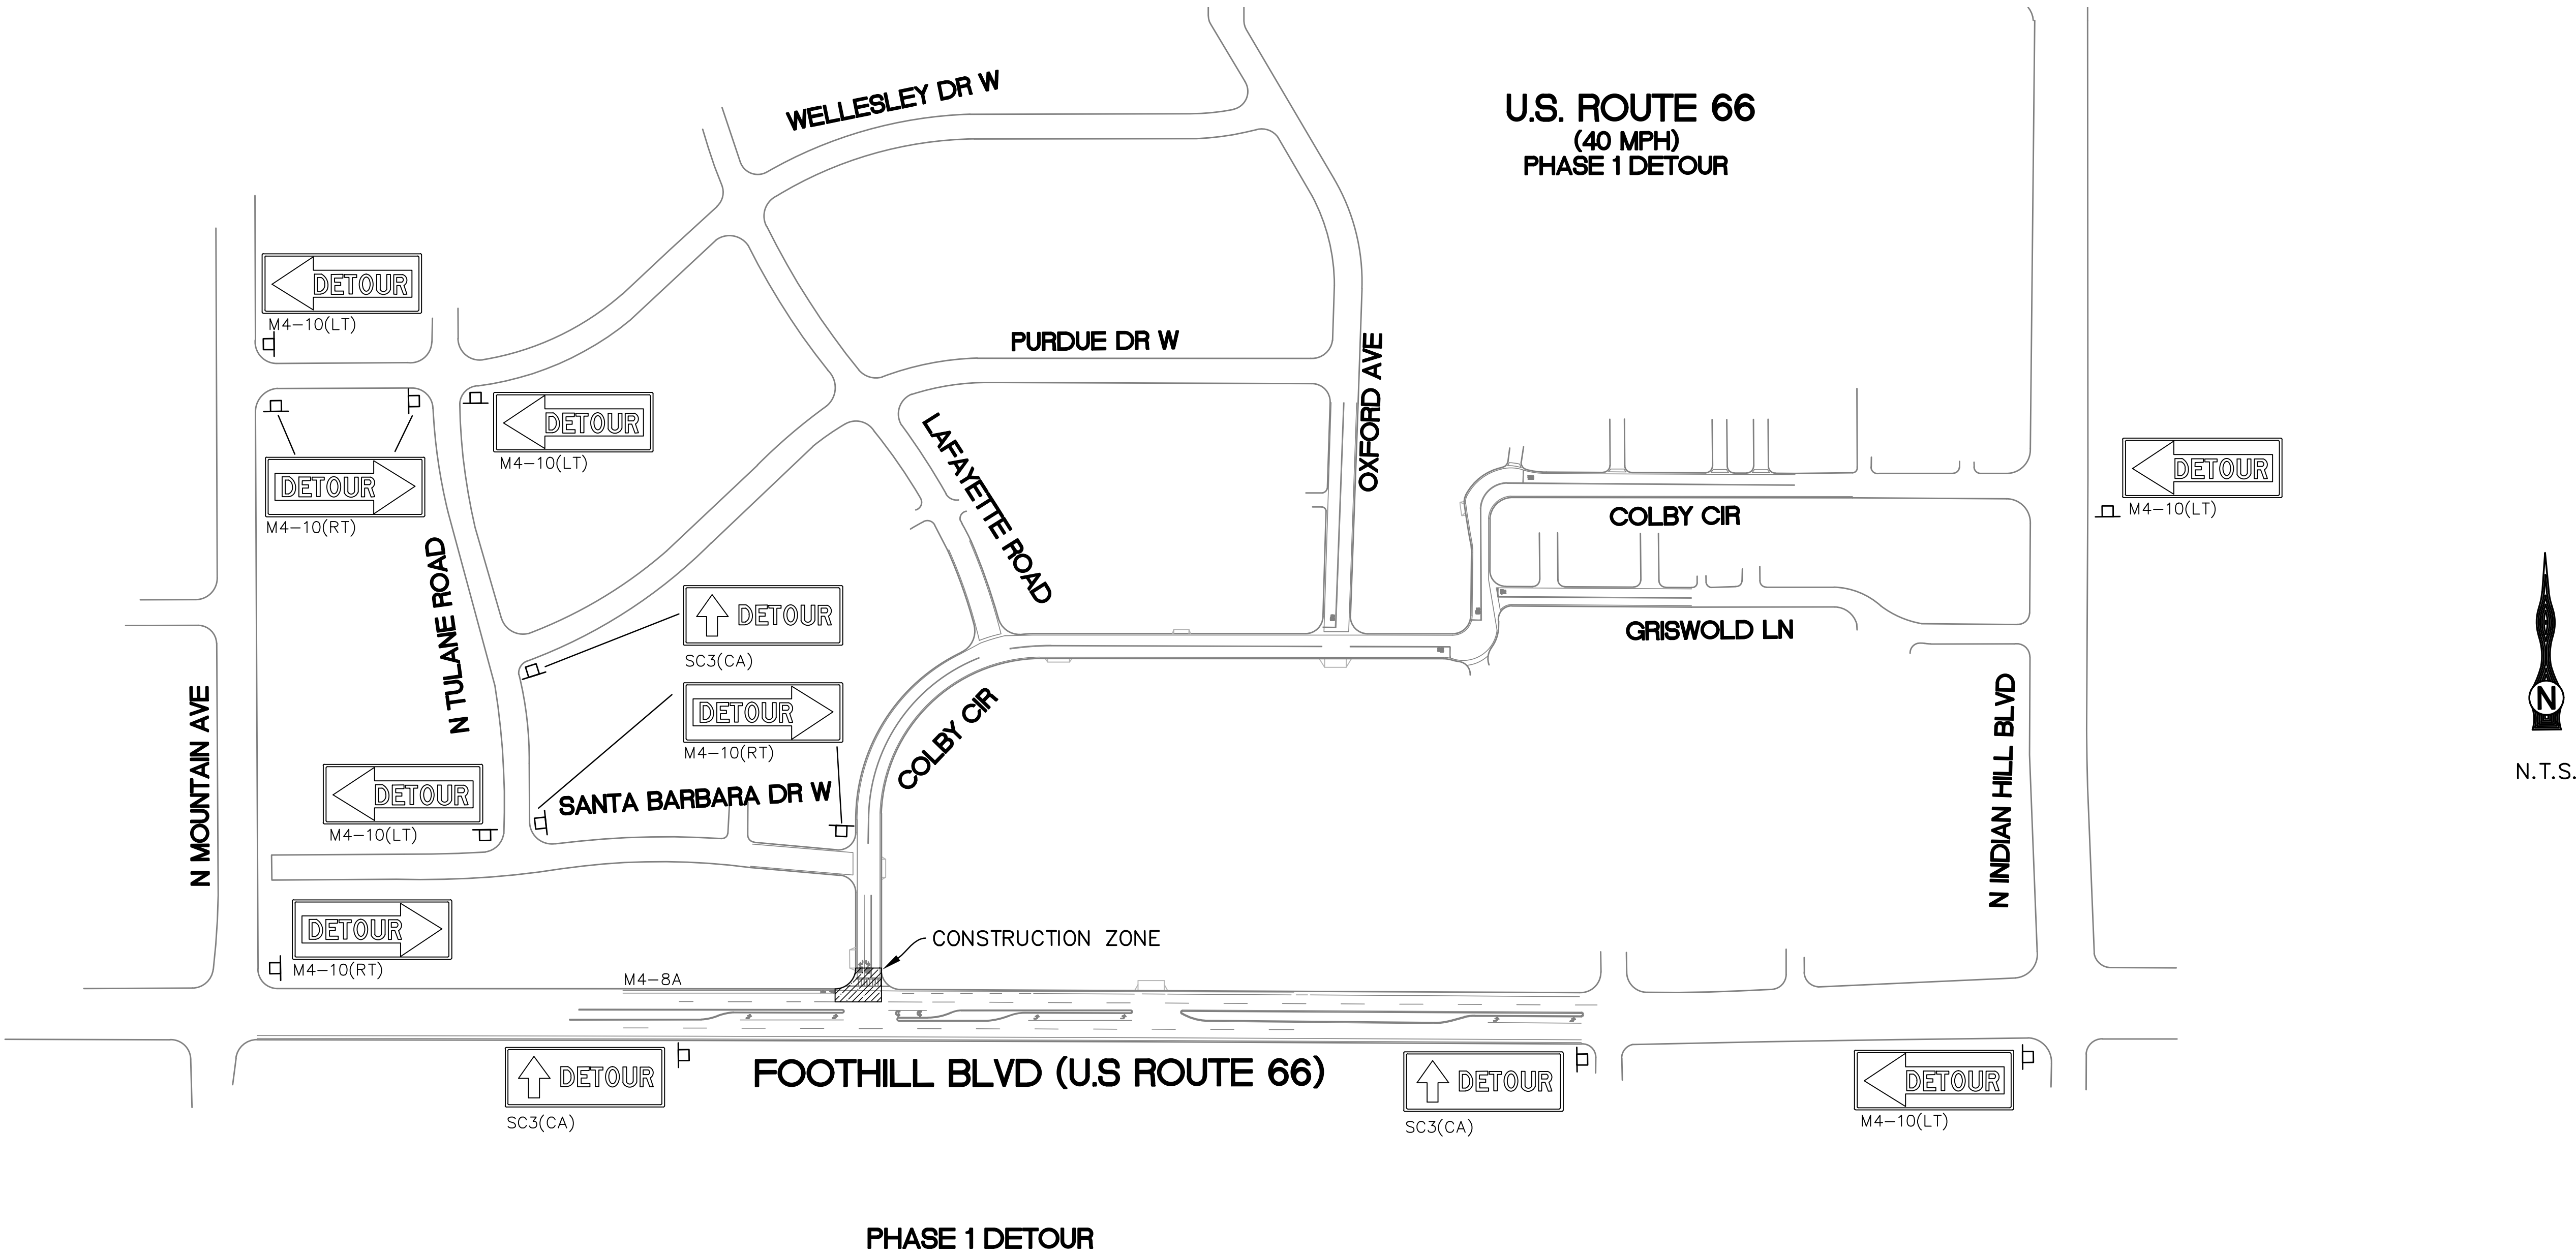

DIG ALERT

Call: TOLL FREE
1-800-227-2600
OR
811

TWO FULL WORKING DAYS BEFORE YOU DIG

BENCH MARK

DESCRIPTION: BRASS DISK

LOCATION: SET IN THE TOP OF A CONCRETE POST AND
MARKED M-16-1.

VERTICAL DATUM: NAVD 88

HORIZONTAL DATUM: NAVD 83



TKE ENGINEERING, INC.
2305 CHICAGO AVENUE
RIVERSIDE, CA 92507
(951) 680-0440
FAX (951) 680-0490

PLANS PREPARED UNDER THE SUPERVISION OF:
TERRY M. REMNER R.C.E. NO. 69984

8/22/25
DATE

SEAL-DESIGN ENGINEER



REVISIONS

DATE:

DRAWN BY:

CHECKED BY:

DATE

BY

MARK

DESCRIPTION

APPR.

DATE

EMWD

ENGINEER

ACCEPTED BY:

XXXXX

EMWD ENGINEER

DATE

DEPARTMENT

DS PLAN CHECKER

OPERATIONS

ENGINEERING

DC ENGINEER

ACCEPTANCE

DATE

COLBY CIRCLE STORM DRAIN
CITY OF CLAREMONT

COLBY CIRCLE/FOOTHILL BLVD

DETOUR PLAN PHASE 1

RWP:

DOPP:

COORD.

I.D.


S.A.

RWUE:

RWUP:


SHT 2 OF 8

D-

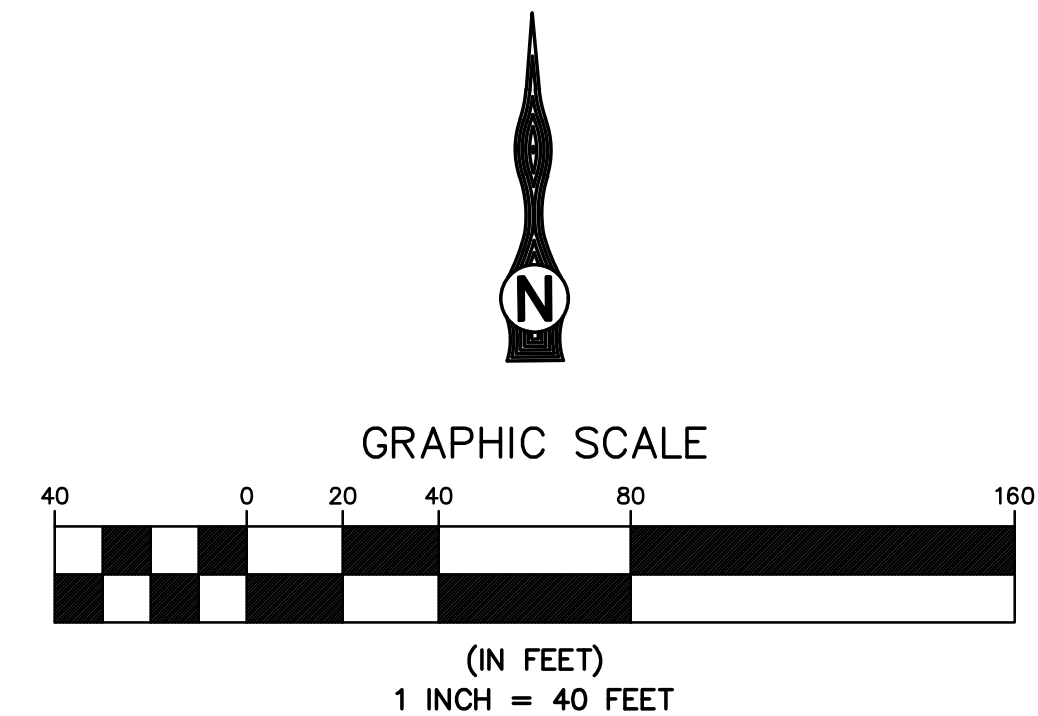

	DIG ALERT		BENCH MARK DESCRIPTION: BRASS DISK	 TKE ENGINEERING TKE ENGINEERING, INC. 2305 CHICAGO AVENUE RIVERSIDE, CA 92507 (951) 680-0440 FAX (951) 680-0490		REVISIONS				ACCEPTED BY: XXXXX		COLBY CIRCLE STORM DRAIN CITY OF CLAREMONT			
	Call: TOLL FREE 1-800-227-2600 OR 811		LOCATION: SET IN THE TOP OF A CONCRETE POST AND MARKED M-16-1.											RWP:	
			VERTICAL DATUM: NAVD 88								EMWD ENGINEER	DATE		COLBY CIRCLE	
			HORIZONTAL DATUM: NAVD 83								DEPARTMENT	ACCEPTANCE	DATE	TRAFFIC CONTROL PHASE 2	
										DS PLAN CHECKER				DOPP.	RWUE:
										OPERATIONS				COORD.	RWUP:
TWO FULL WORKING DAYS BEFORE YOU DIG						DATE:	DATE	BY	MARK		APPR.	DATE	I.D.	SHT <u>3</u> OF <u>8</u>	
						CHECKED BY:	ENGINEER			DESCRIPTION			EMWD	S.A.	D=

S:\CADD\198-02 Colby Circle Storm Drain\Plan set\198-02_4TC.dwg Oct 15, 2025 - 9:05am

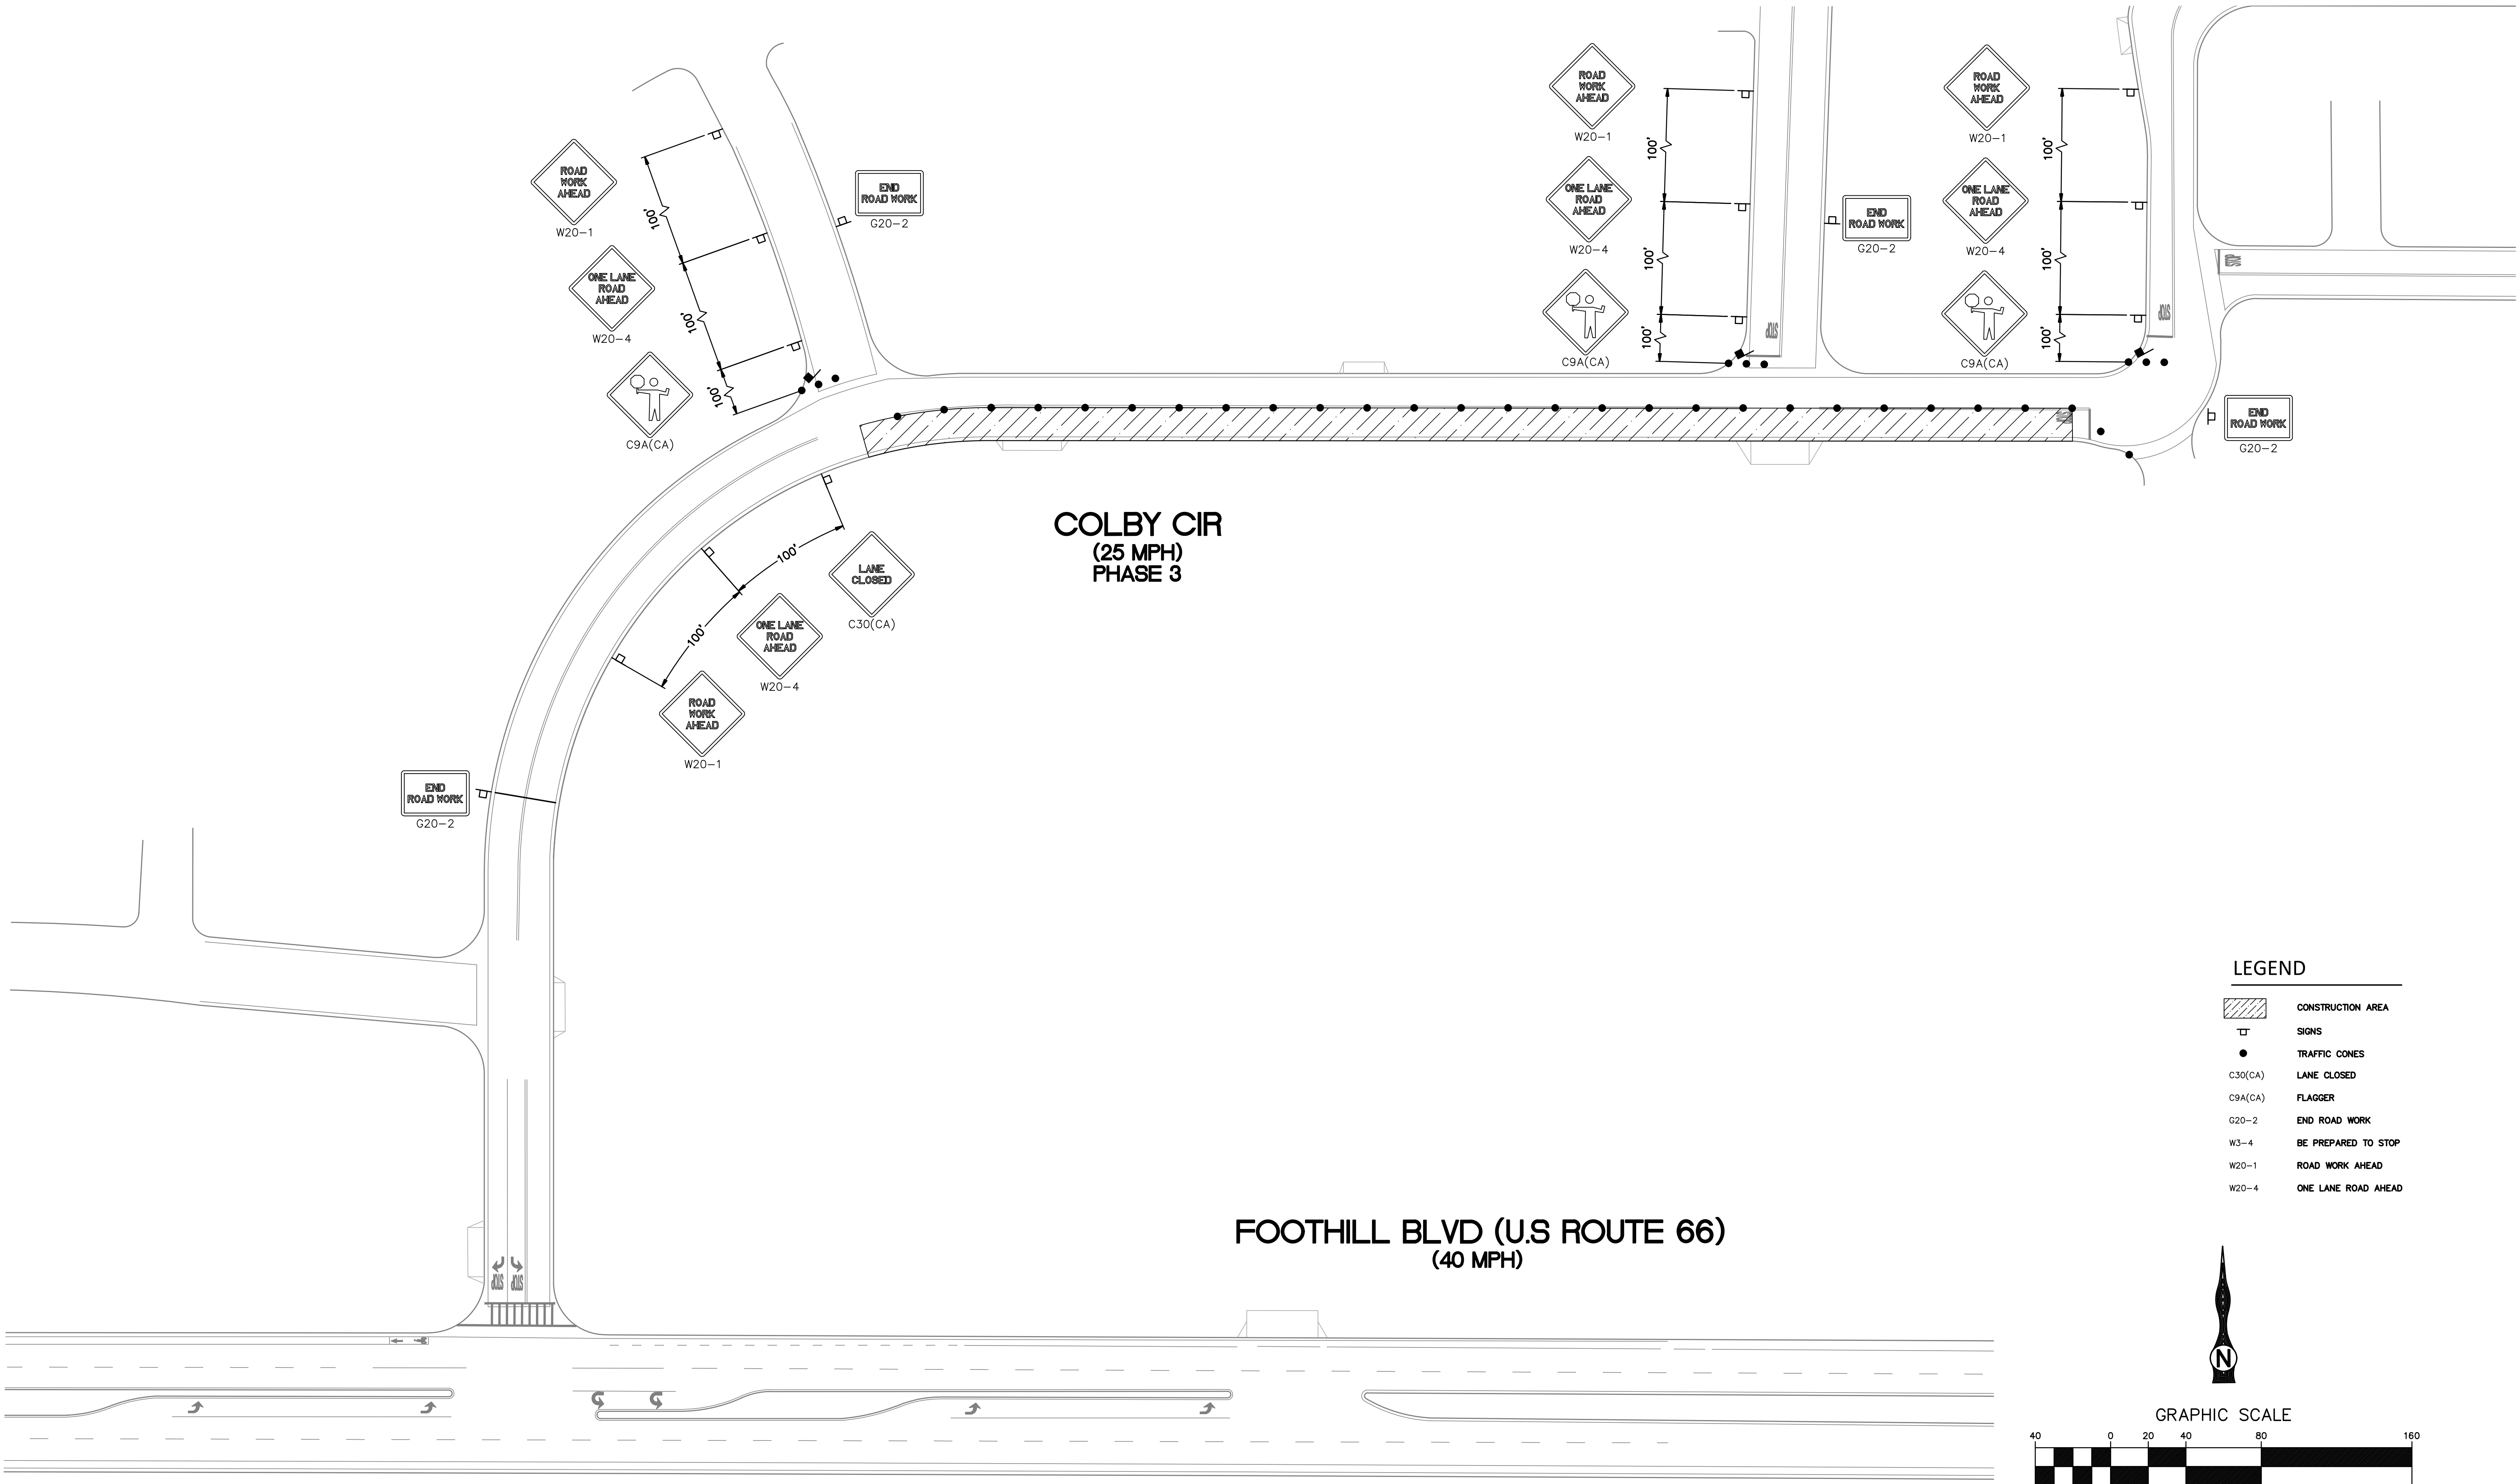

DIG ALERT

Call: TOLL FREE
800-227-2600
OR
811

TWO FULL WORKING DAYS BEFORE YOU DIG

BENCH MARK
DESCRIPTION: BRASS DISK

LOCATION: SET IN THE TOP OF A CONCRETE POST AND MARKED M-16-1.

VERTICAL DATUM: NAVD 88

HORIZONTAL DATUM: NAVD 83

TKE ENGINEERING

TKE ENGINEERING, INC.
2305 CHICAGO AVENUE
RIVERSIDE, CA 92507
(951) 680-0440
FAX (951) 680-0490

PLANS PREPARED UNDER THE SUPERVISION OF:
TERRY M. REMNER R.C.E. NO. 69984

8/22/25
DATE

SEAL-DESIGN ENGINEER


REGISTERED PROFESSIONAL ENGINEER
TERRY M. REMNER
No. 69984
Exp. 9-30-26
CIVIL
STATE OF CALIFORNIA

REVISIONS					
DATE:					
DRAWN BY:	DATE	BY	MARK	APPR.	DATE
CHECKED BY:	ENGINEER		DESCRIPTION		

ACCEPTED BY: XXXXX		
EMWD ENGINEER		DATE
DEPARTMENT	ACCEPTANCE	DATE
DS PLAN CHECKER		
OPERATIONS		
ENGINEERING		
DC ENGINEER		


COLBY CIRCLE STORM DRAIN CITY OF CLAREMONT			
COLBY CIRCLE			
TRAFFIC CONTROL PHASE 3			
		RWP:	
		DOPP:	RWUE:
		COORD.	RWUP:
		I.D.	SHT 4 OF 8
		S.A.	D-

S:\CADD\198-02 Colby Circle Storm Drain\Plan set\198-02_5TC.dwg Oct 15, 2025 - 9:05am

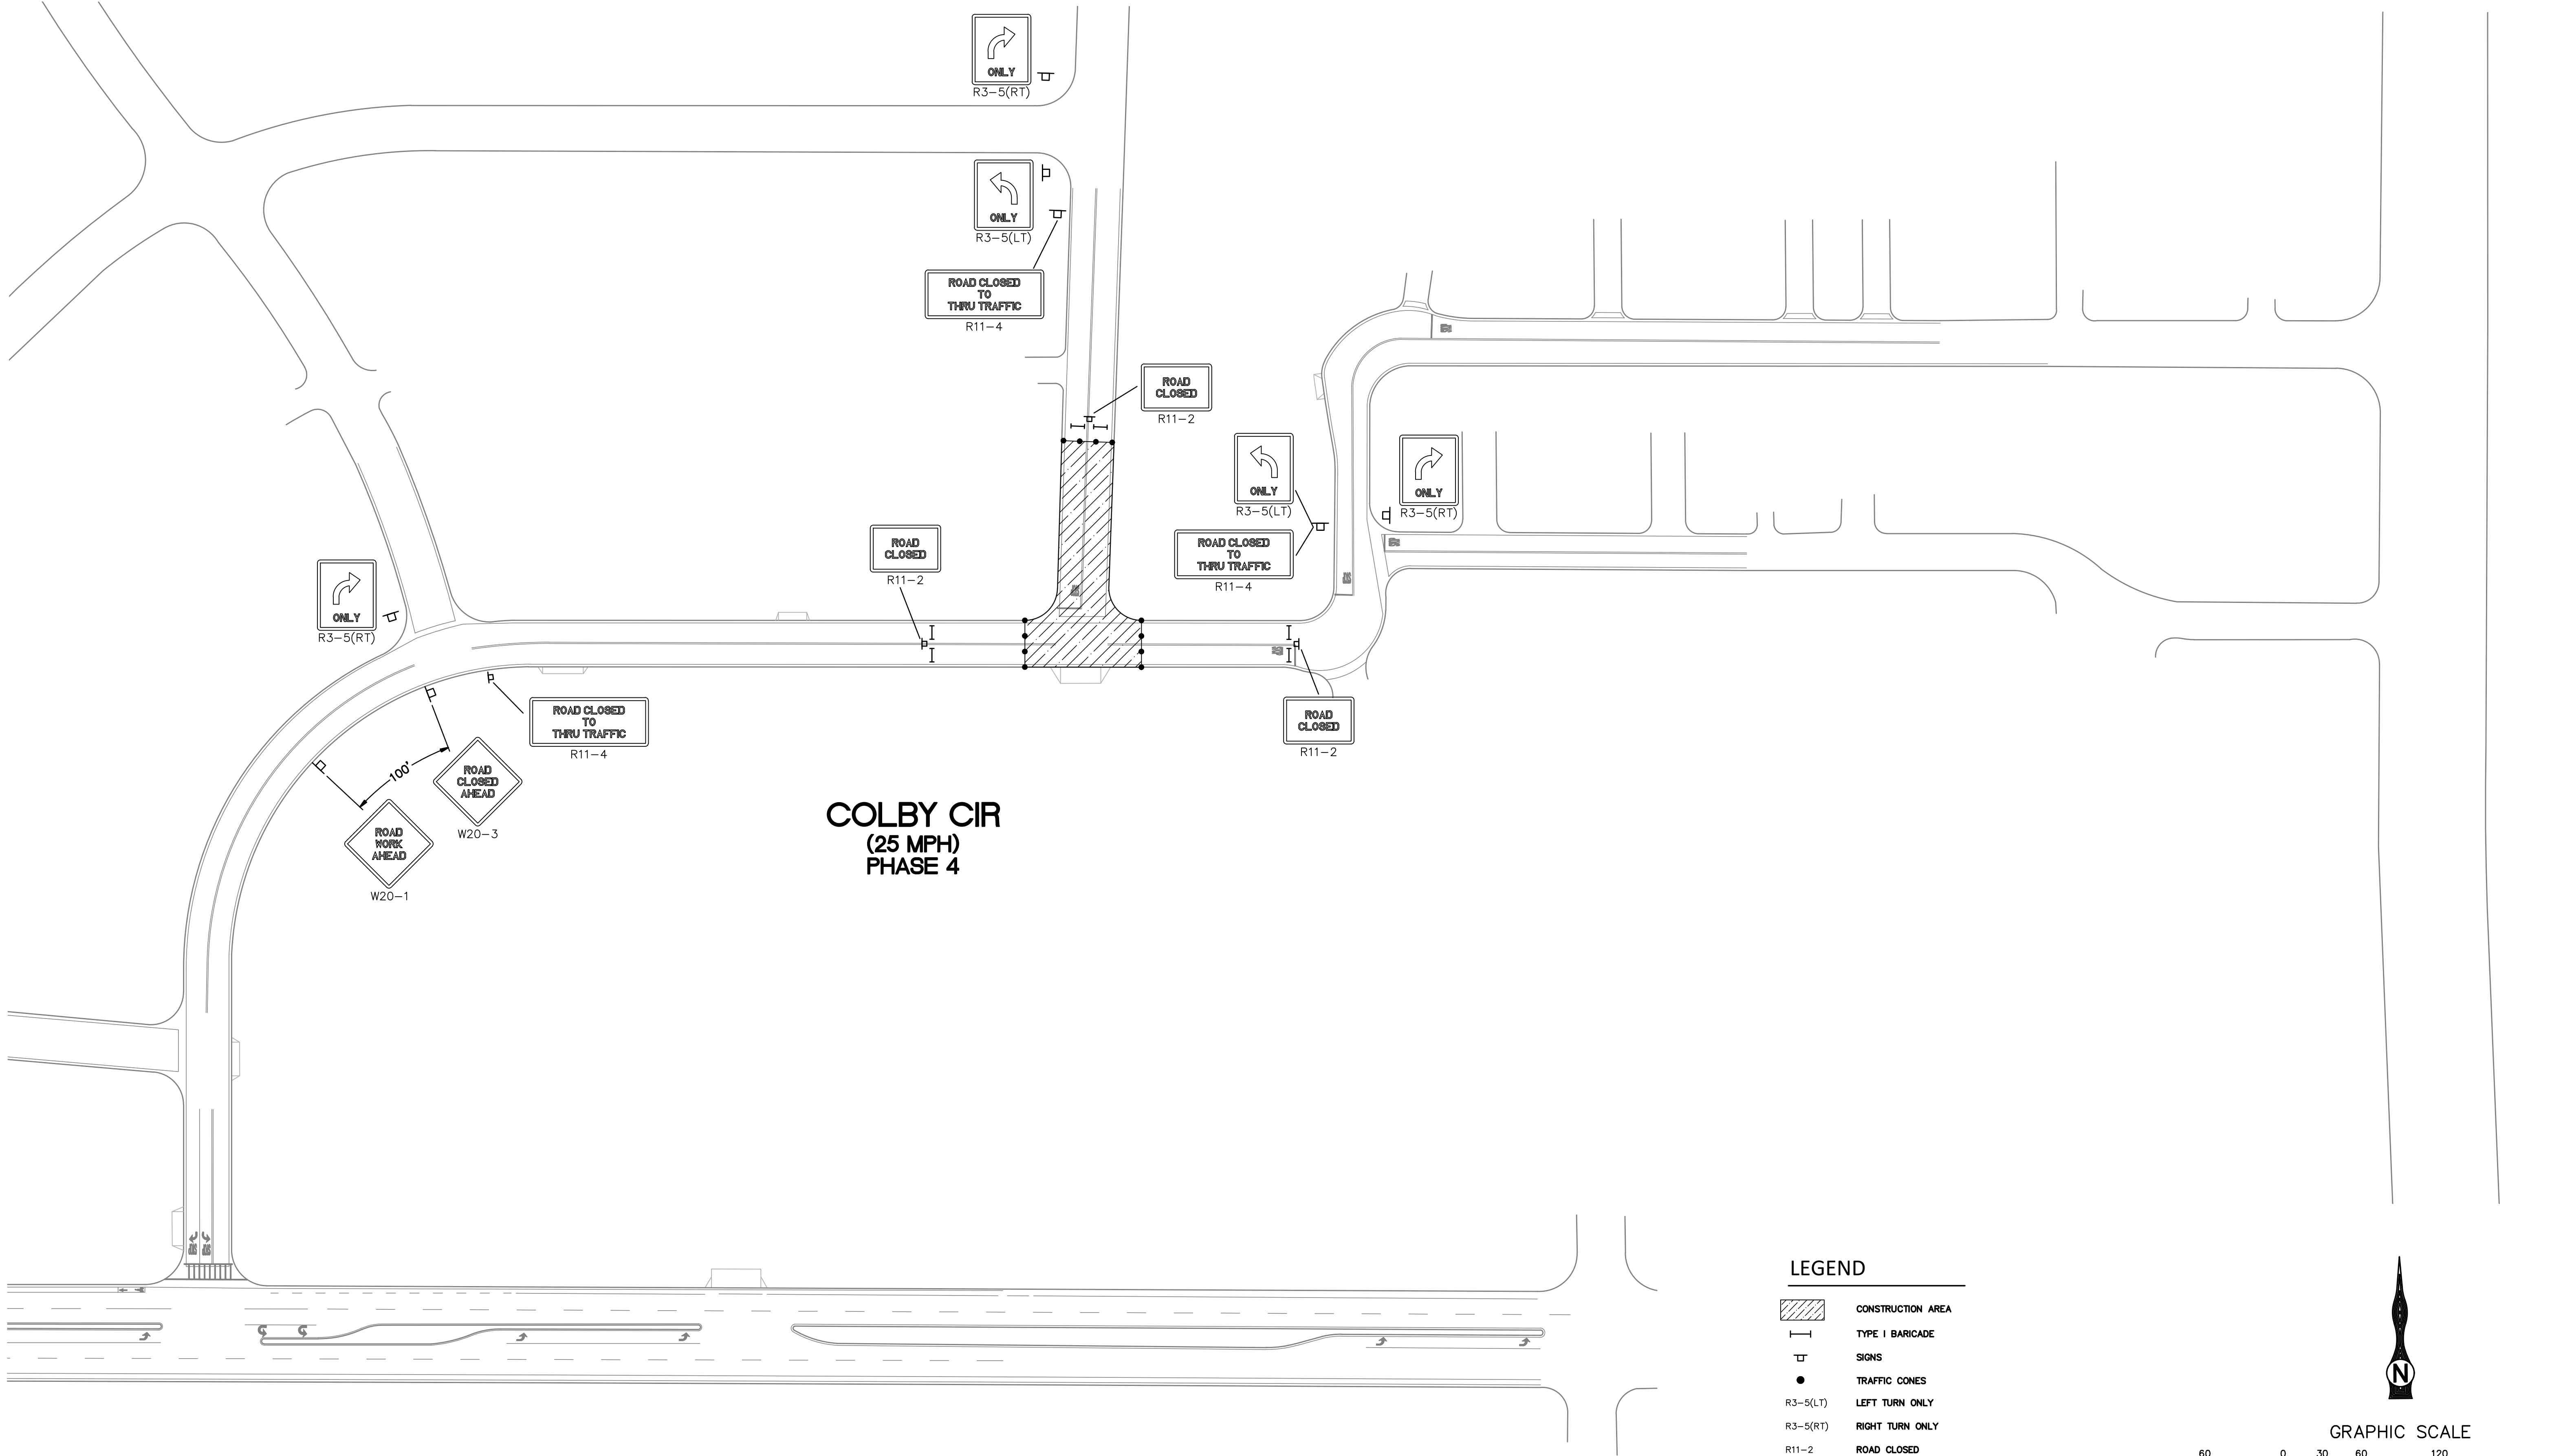

LEGEND

- CONSTRUCTION AREA
- TYPE I BARRICADE
- SIGNS
- TRAFFIC CONES
- R3-5(LT) LEFT TURN ONLY
- R3-5(RT) RIGHT TURN ONLY
- R11-2 ROAD CLOSED
- R11-4 ROAD CLOSED TO THRU TRAFFIC
- W20-1 ROAD WORK AHEAD

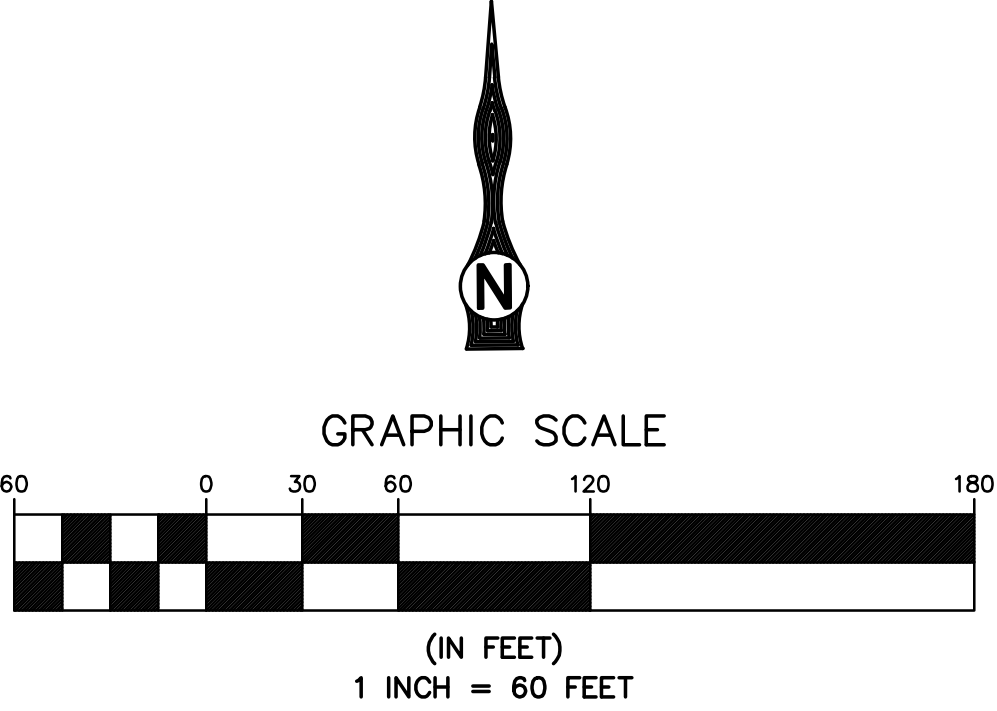

DIG ALERT

 Call: TOLL FREE
800-227-2600
OR
811

TWO FULL WORKING DAYS BEFORE YOU DIG

BENCH MARK
DESCRIPTION: BRASS DISK

LOCATION: SET IN THE TOP OF A CONCRETE POST AND MARKED M-16-1.

VERTICAL DATUM: NAVD 88

HORIZONTAL DATUM: NAVD 83

TKE ENGINEERING

TKE ENGINEERING, INC.
2305 CHICAGO AVENUE
RIVERSIDE, CA 92507
(951) 680-0440
FAX (951) 680-0490

PLANS PREPARED UNDER THE SUPERVISION OF:
TERRY M. REMNER R.C.E. NO. 69984

8/22/25
DATE

SEAL-DESIGN ENGINEER




REVISIONS					
DATE:	DATE	BY	MARK	APPR.	DATE
DRAWN BY:	ENGINEER			EMWD	
CHECKED BY:	DESCRIPTION			DC ENGINEER	

ACCEPTED BY: XXXXXX		
EMWD ENGINEER		
DATE		
DEPARTMENT	ACCEPTANCE	DATE
DS PLAN CHECKER		
OPERATIONS		
ENGINEERING		
DC ENGINEER		

COLBY CIRCLE STORM DRAIN CITY OF CLAREMONT			
COLBY CIRCLE			
TRAFFIC CONTROL PHASE 4			
		RWP:	
		DOPP:	
		RWUE:	
		I.D.	SHT 5 OF 8
		S.A.	D-

S:\CADD\198-02 Colby Circle Storm Drain\Plan set\198-02_6TC.dwg Oct 15, 2025 - 9:05am

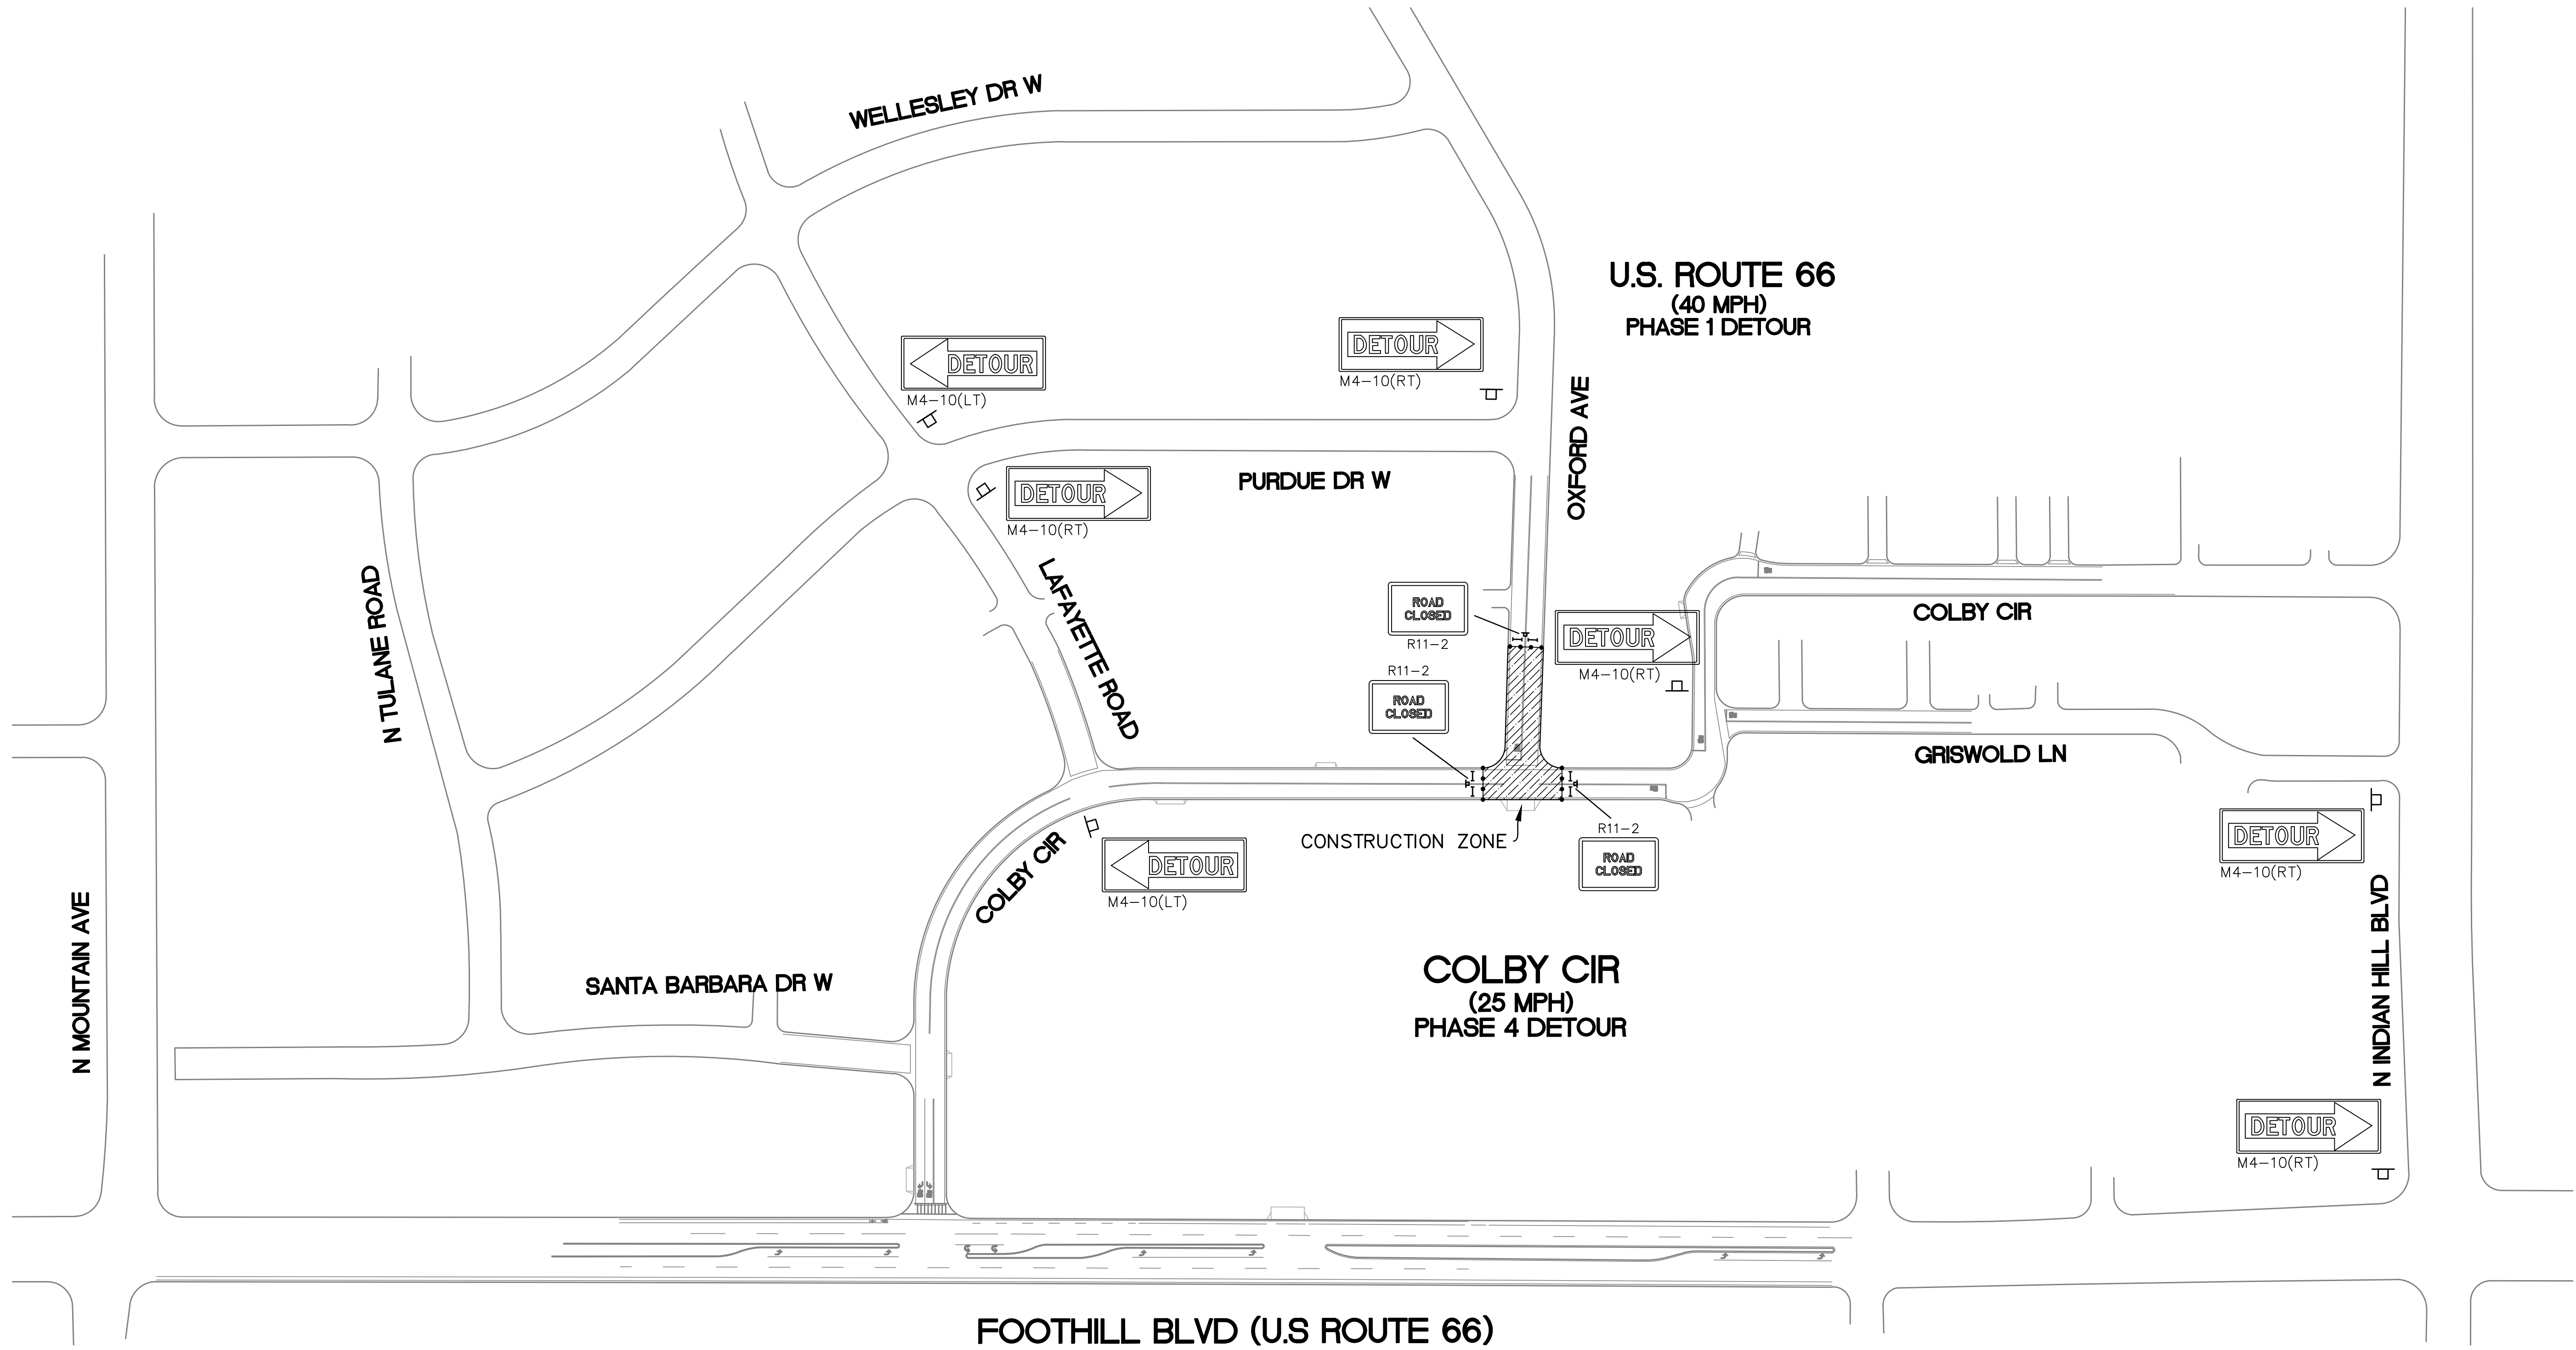

LEGEND

- CONSTRUCTION AREA
- SIGNS
- TRAFFIC CONES
- SC3(CA) DETOUR STRAIGHT
- M4-8A END DETOUR
- M4-10(LT) DETOUR LEFT
- M4-10(RT) DETOUR RIGHT



N.T.S.

DIG ALERT

 Call: TOLL FREE
1-800-227-2600
OR
811

TWO FULL WORKING DAYS BEFORE YOU DIG

BENCH MARK
DESCRIPTION: BRASS DISK

LOCATION: SET IN THE TOP OF A CONCRETE POST AND MARKED M-16-1.

VERTICAL DATUM: NAVD 88

HORIZONTAL DATUM: NAVD 83


TKE ENGINEERING

TKE ENGINEERING, INC.
2305 CHICAGO AVENUE
RIVERSIDE, CA 92507
(951) 680-0440
FAX (951) 680-0490

PLANS PREPARED UNDER THE SUPERVISION OF:
TERRY M. REMNER R.C.E. NO. 69984

8/22/25
DATE

SEAL-DESIGN ENGINEER

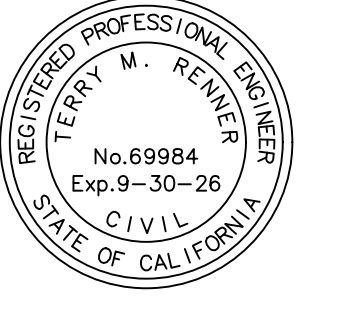


REVISIONS									
DATE:	DATE	BY	MARK	DESCRIPTION	APPR.	DATE	EMWD	DATE	
DRAWN BY:									
CHECKED BY:									

ACCEPTED BY: XXXXX			DATE		
EMWD ENGINEER			DATE		
DEPARTMENT	ACCEPTANCE		DATE		
DS PLAN CHECKER					
OPERATIONS					
ENGINEERING					
DC ENGINEER					


COLBY CIRCLE STORM DRAIN CITY OF CLAREMONT				RWIP:	
COLBY CIRCLE DETOUR PLAN PHASE 4				DOPP.	RWUE:
				COORD.	RWUP:
				I.D.	SHT 6 OF 8
				S.A.	D-

S:\CADD\198-02 Colby Circle Storm Drain\Plan set\198-02_7TC.dwg Oct 15, 2025 - 9:05am

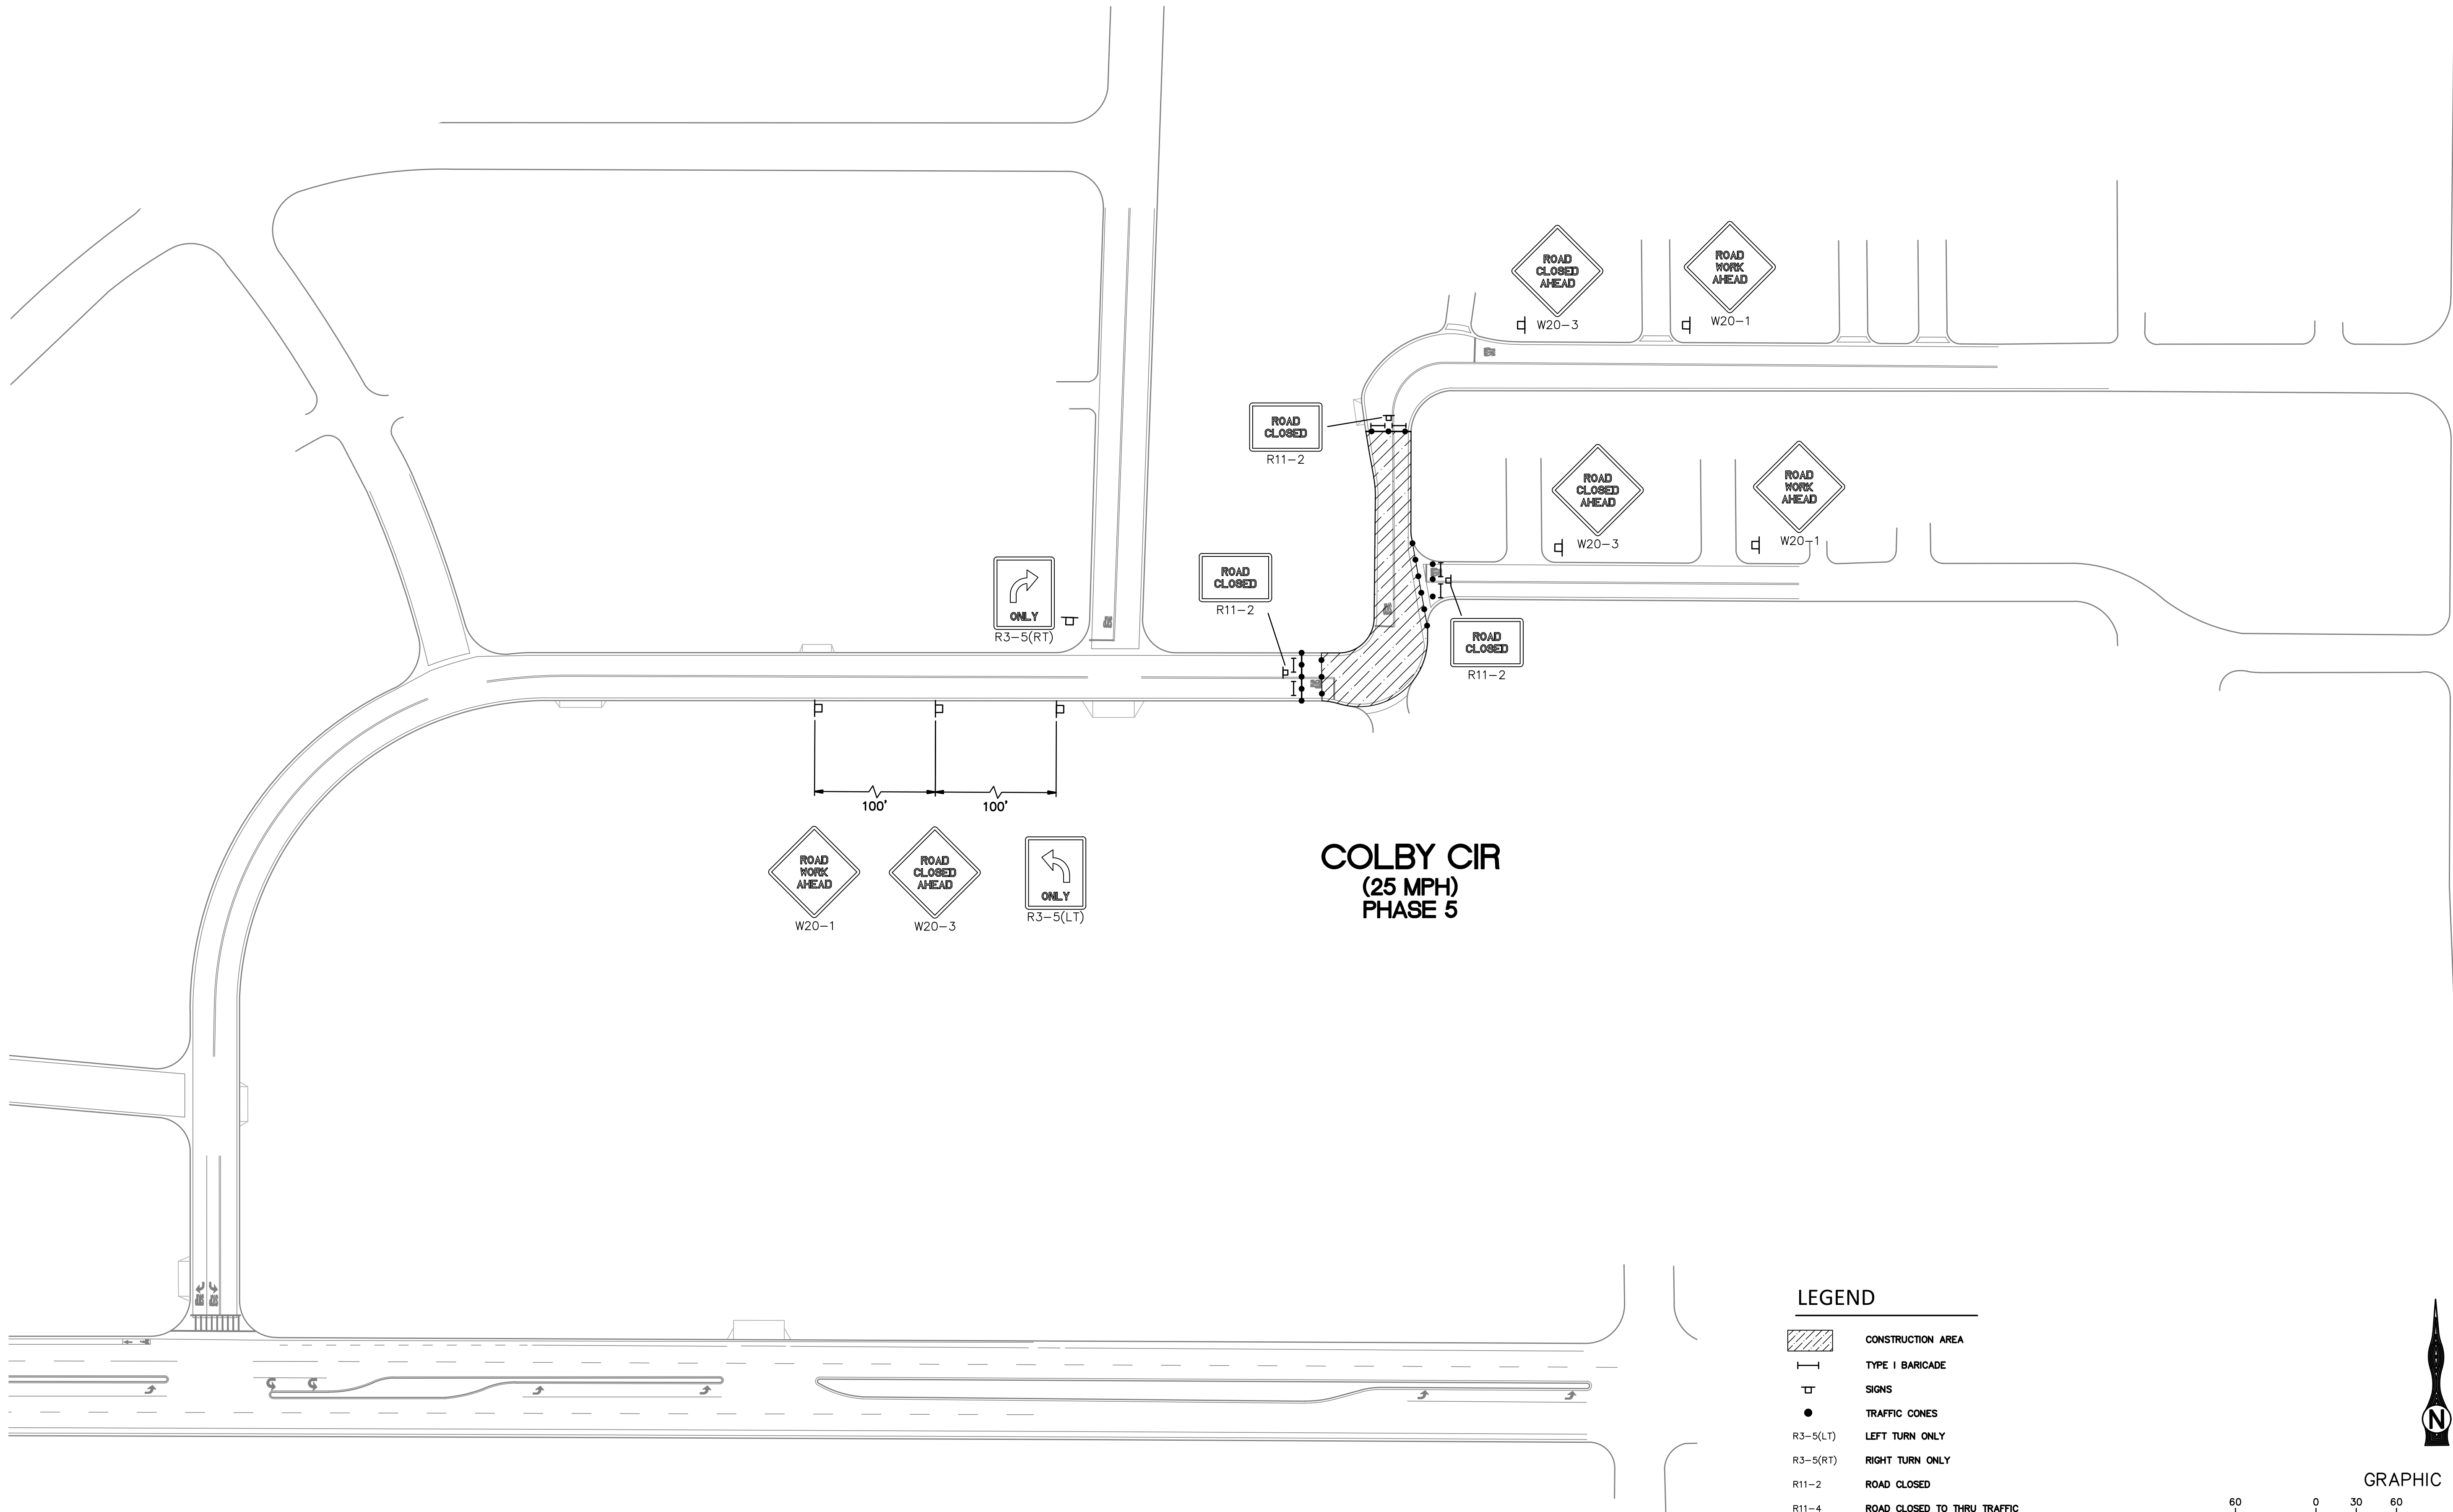

LEGEND

- CONSTRUCTION AREA
- TYPE I BARRICADE
- SIGNS
- TRAFFIC CONES
- R3-5(LT) LEFT TURN ONLY
- R3-5(RT) RIGHT TURN ONLY
- R11-2 ROAD CLOSED
- R11-4 ROAD CLOSED TO THRU TRAFFIC
- W20-1 ROAD WORK AHEAD

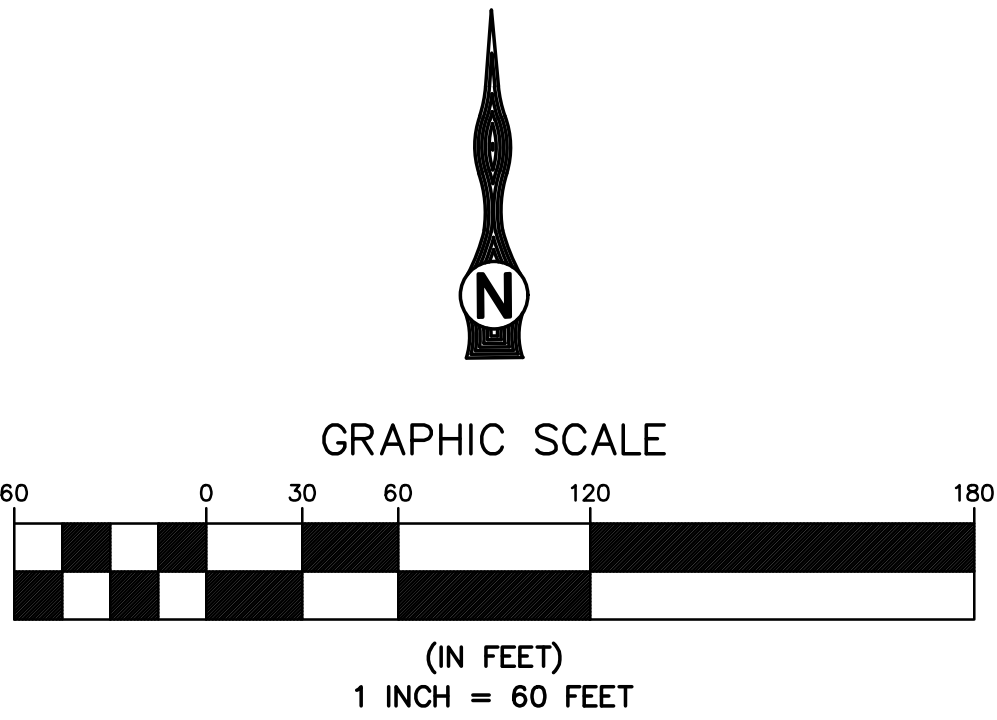

DIG ALERT



Call: TOLL FREE
1-800-227-2600
OR
811

TWO FULL WORKING DAYS BEFORE YOU DIG

BENCH MARK
DESCRIPTION: BRASS DISK

LOCATION: SET IN THE TOP OF A CONCRETE POST AND MARKED M-16-1.

VERTICAL DATUM: NAVD 88

HORIZONTAL DATUM: NAVD 83


TKE ENGINEERING

TKE ENGINEERING, INC.
2305 CHICAGO AVENUE
RIVERSIDE, CA 92507
(951) 680-0440
FAX (951) 680-0490

PLANS PREPARED UNDER THE SUPERVISION OF:
TERRY M. REMNER R.C.E. NO. 69984

8/22/25
DATE

SEAL-DESIGN ENGINEER

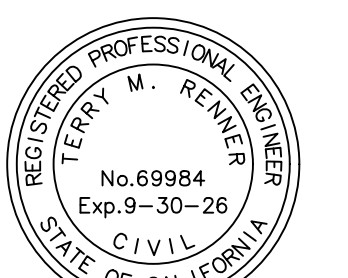


REVISIONS					
DATE:	DATE	BY	MARK	APPR.	DATE
DRAWN BY:	DATE	BY	MARK	APPR.	DATE
CHECKED BY:	DATE	BY	MARK	APPR.	DATE

ACCEPTED BY: XXXXX		
EMWD ENGINEER		
DATE		
DEPARTMENT	ACCEPTANCE	DATE
DS PLAN CHECKER		
OPERATIONS		
ENGINEERING		
DC ENGINEER		

COLBY CIRCLE STORM DRAIN CITY OF CLAREMONT			
COLBY CIRCLE			
TRAFFIC CONTROL PHASE 5			
		RWP:	
		DOPP:	
		COORD.	
		I.D.	
		S.A.	
		RWUE:	
		RWUP:	
		SHT	7 OF 8
		D-	

S:\CADD\198-02 Colby Circle Storm Drain\Plan set\198-02_8TC.dwg Oct 15, 2025 - 9:05am

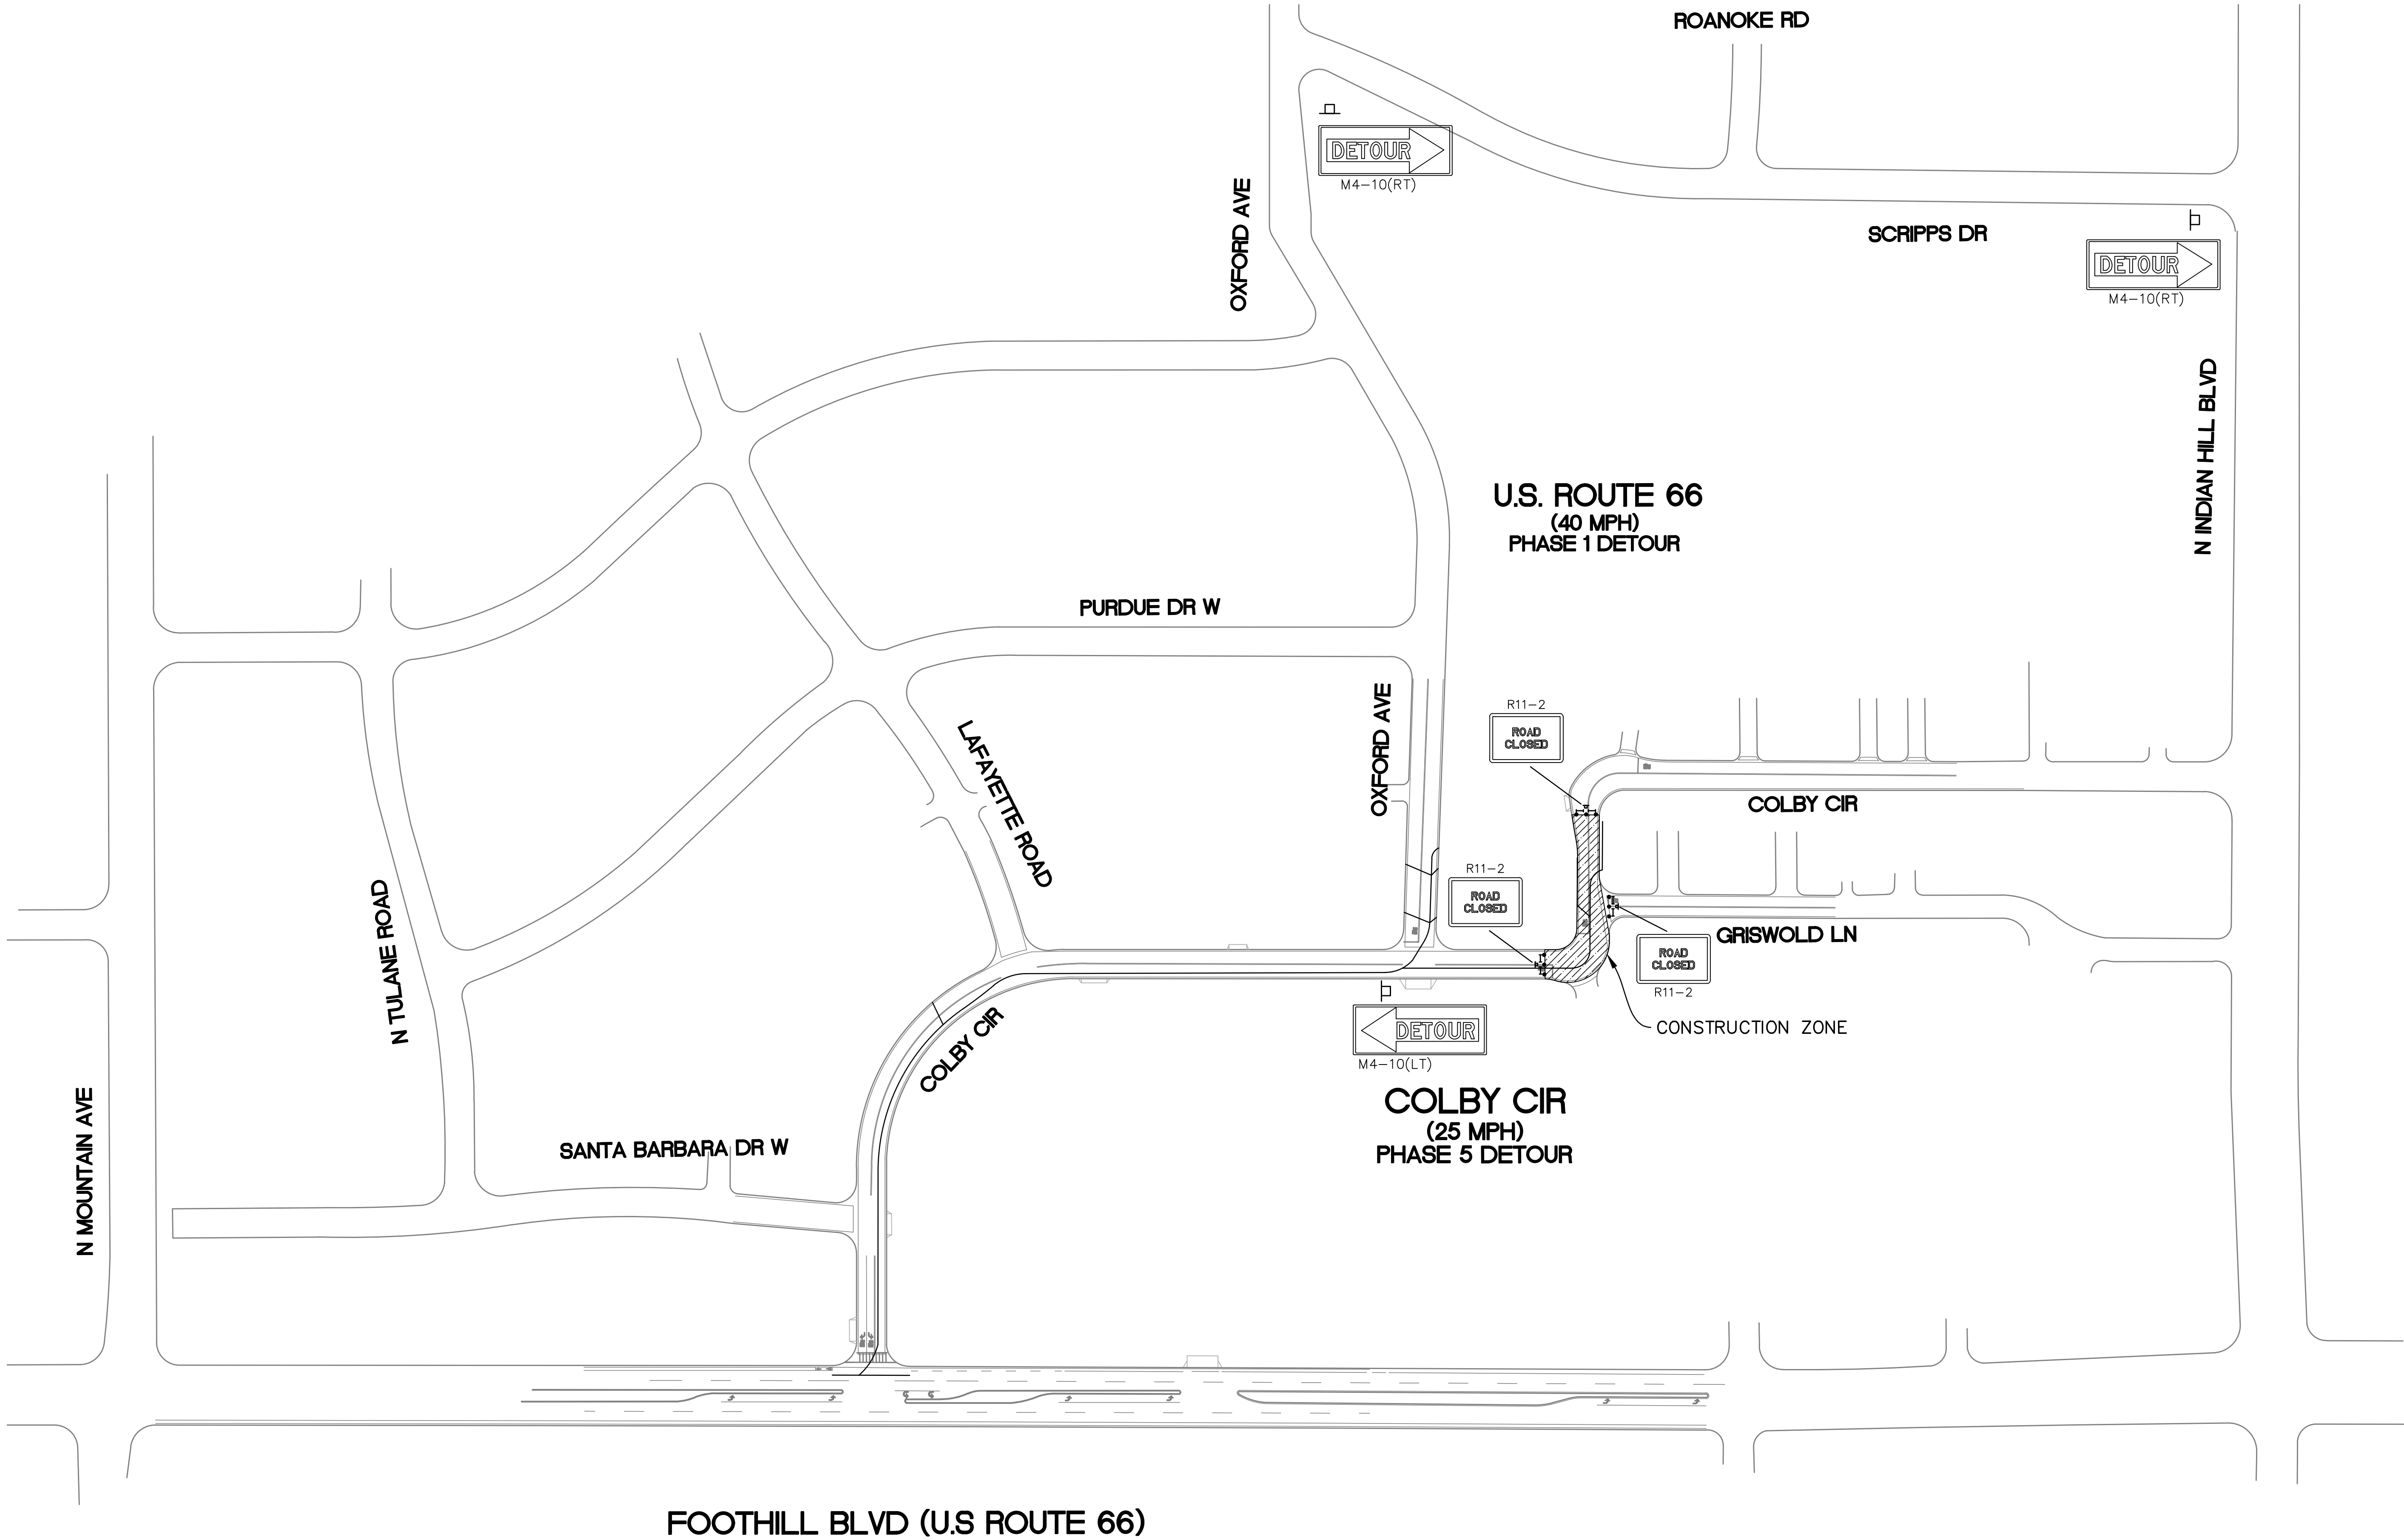

LEGEND

- CONSTRUCTION AREA
- SIGNS
- TRAFFIC CONES
- DETOUR STRAIGHT
- END DETOUR
- DETOUR LEFT
- DETOUR RIGHT



N.T.S.

DIG ALERT

Call: TOLL FREE
800-227-2600
OR
811

TWO FULL WORKING DAYS BEFORE YOU DIG

BENCH MARK
DESCRIPTION: BRASS DISK

LOCATION: SET IN THE TOP OF A CONCRETE POST AND MARKED M-16-1.

VERTICAL DATUM: NAVD 88

HORIZONTAL DATUM: NAVD 83

TKE ENGINEERING

TKE ENGINEERING, INC.
2305 CHICAGO AVENUE
RIVERSIDE, CA 92507
(951) 680-0440
FAX (951) 680-0490

PLANS PREPARED UNDER THE SUPERVISION OF:
TERRY M. REMNER R.C.E. NO. 69984

8/22/25
DATE

SEAL-DESIGN ENGINEER

REGISTERED PROFESSIONAL ENGINEER
TERRY M. REMNER
No. 69984
Exp. 9-30-26
CIVIL
STATE OF CALIFORNIA

REVISIONS					
DATE:	DATE	BY	MARK	DESCRIPTION	EMWD
DRAWN BY:					
CHECKED BY:					

ACCEPTED BY: XXXXX		
EMWD ENGINEER		
DATE		
DEPARTMENT	ACCEPTANCE	DATE
DS PLAN CHECKER		
OPERATIONS		
ENGINEERING		
DC ENGINEER		

COLBY CIRCLE STORM DRAIN CITY OF CLAREMONT		
COLBY CIRCLE DETOUR PLAN PHASE 5		
RWP:		
DOPP:	RWUE:	
COORD.	RWUP:	
I.D.	SHT	8 OF 8
S.A.	D-	