


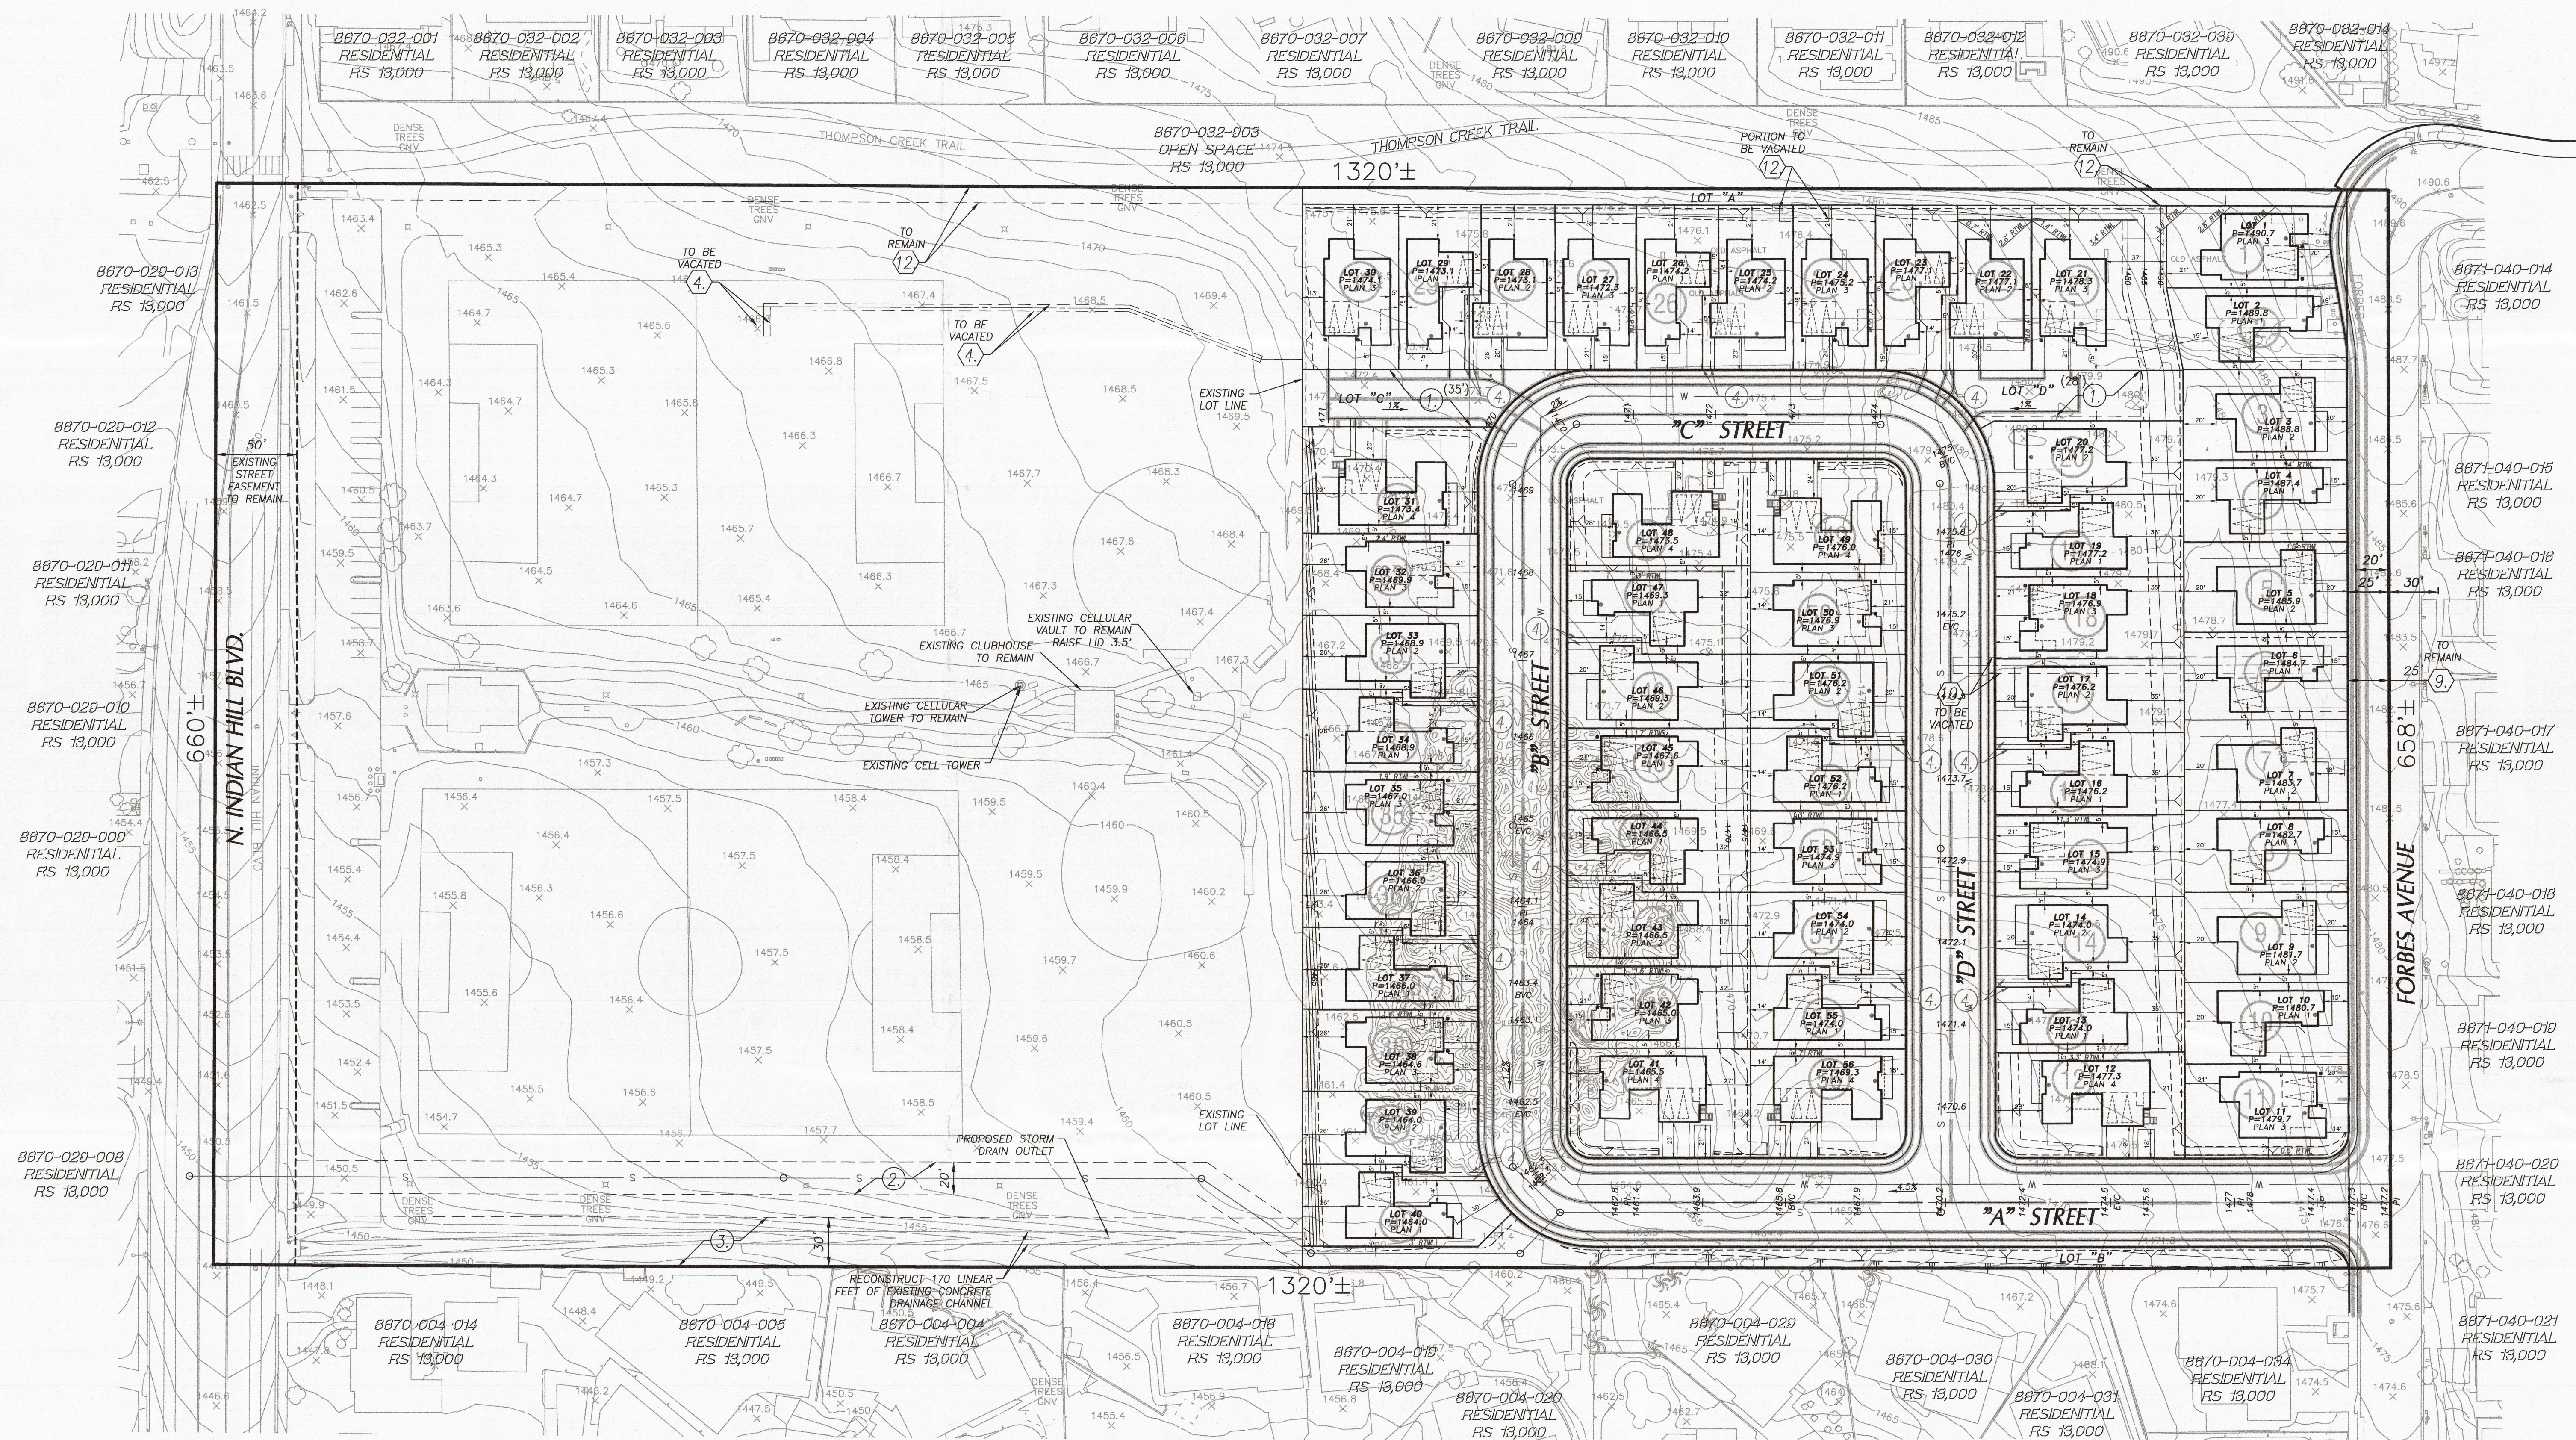

TTM 83121
LA PUERTA
CLAREMONT, CA

PREPARED BY:
HUNSAKER & ASSOCIATES
IRVINE, INC.
PLANNING ■ ENGINEERING ■ SURVEYING
Three Hughes • Irvine, CA 92618 • Ph: (949) 583-1010 • Fx: (949) 583-0759
NO. T 3353-16X